

ELITE ESTATES

CAP CANA

Building
A

1 BEDROOM/S
2 BATHROOM/S
1 PARKING
1 LOCKER

APARTAMENT/S:
101

PLINTH AREA 101

INTERIOR	68.75 m ²
TERRACE	23.30 m ²
TOTAL	92.05 m ²

FOR MORE INFORMATION, PLEASE CONTACT A SALESMAN.

UNIT DESIGNS ARE SUBJECT TO CHANGE WITHOUT NOTICE. PLEASE VERIFY WITH OUR REAL ESTATE TEAM FOR THE LATEST UNIT ITERATIONS.

NOTE: PLAN NOT TO SCALE



GROUND LEVEL

ELITE ESTATES

CAP CANA

Building
A

- 1 BEDROOM/S
- 2 BATHROOM/S
- 1 PARKING
- 1 LOCKER

APARTAMENT/S:
101


PLINTH AREA 101

INTERIOR	68.75 m²
TERRACE	23.30 m²
TOTAL	92.05 m²

FOR MORE INFORMATION, PLEASE CONTACT A SALESMAN.

UNIT DESIGNS ARE SUBJECT TO CHANGE WITHOUT NOTICE. PLEASE VERIFY WITH OUR REAL ESTATE TEAM FOR THE LATEST UNIT ITERATIONS.

NOTE: PLAN NOT TO SCALE

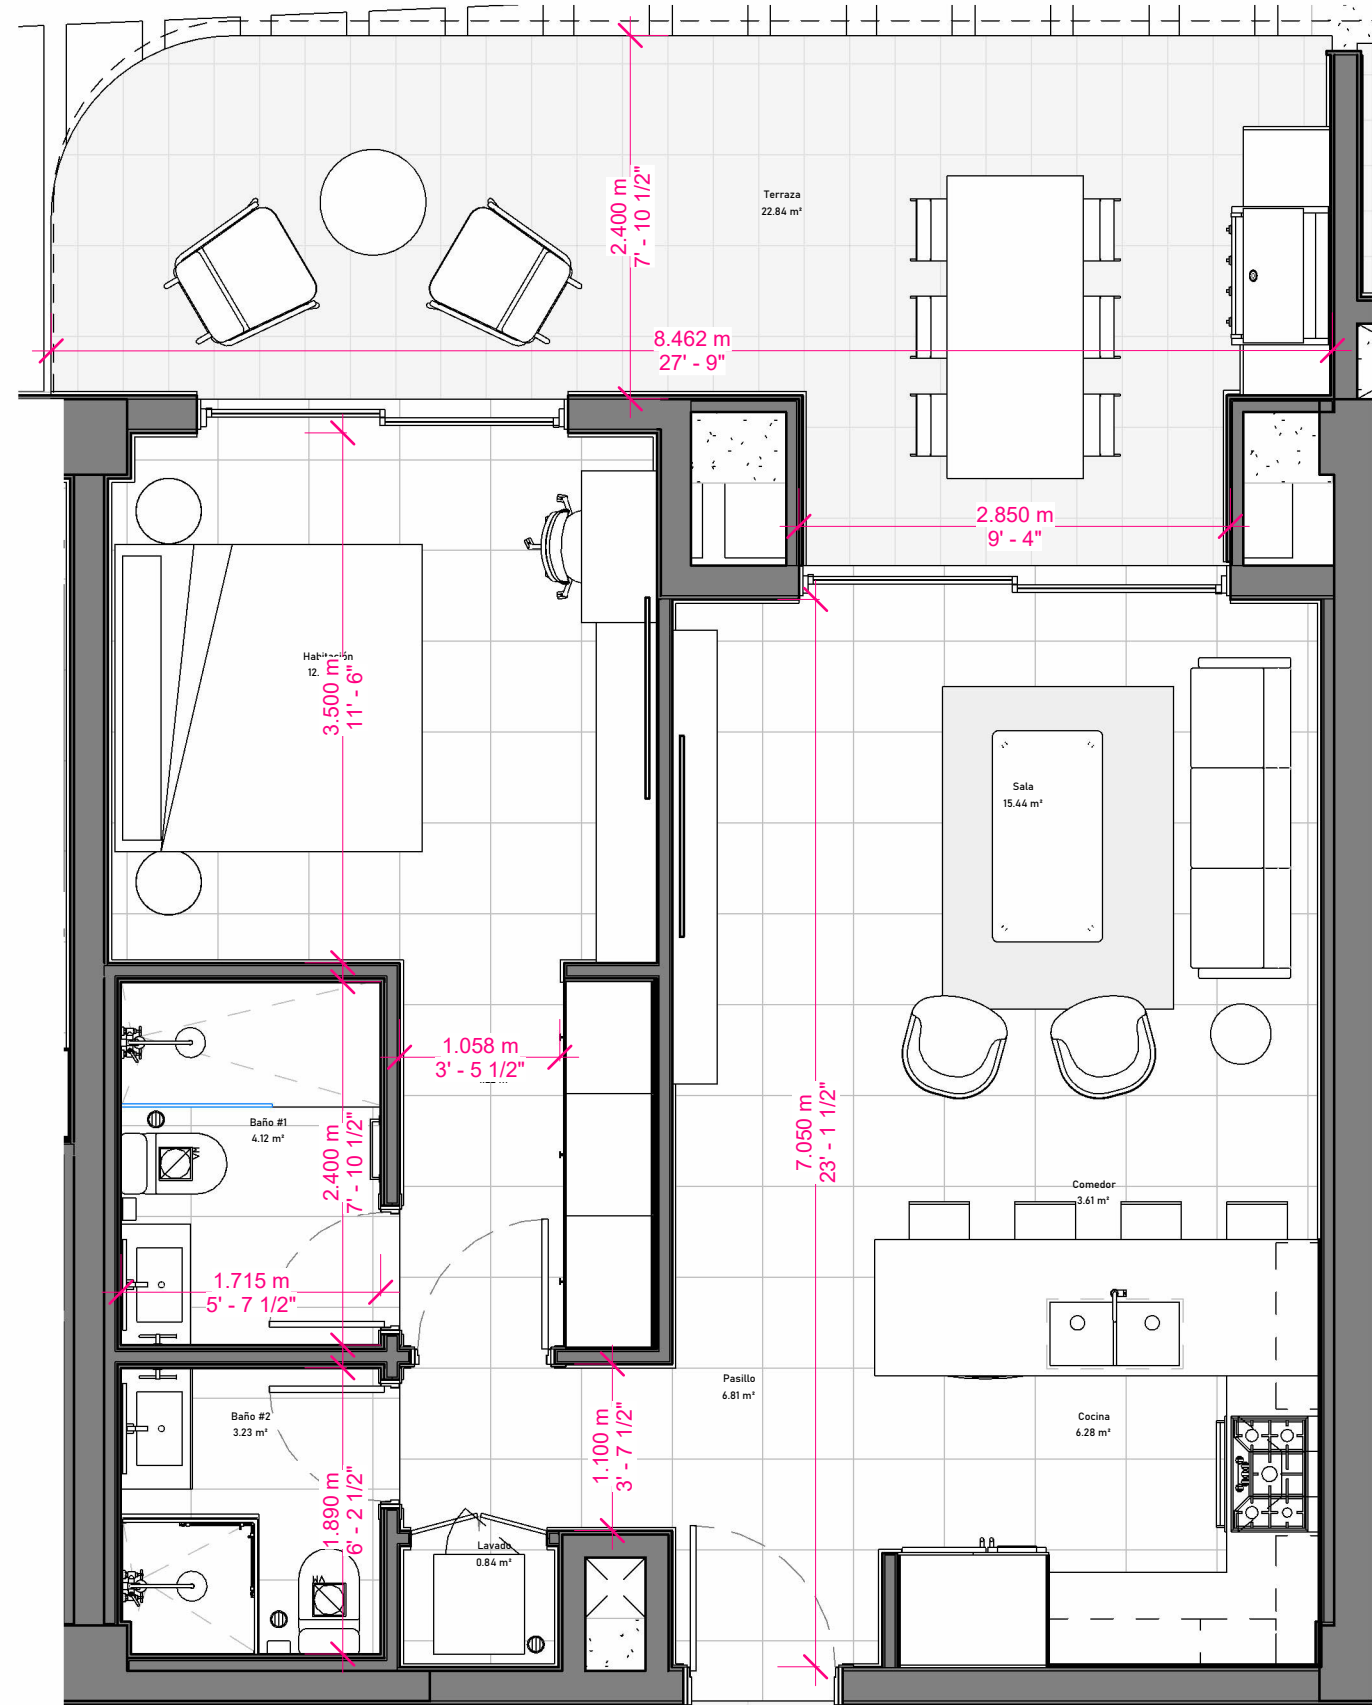

ELITE ESTATES

CAP CANA

Building A

2 BEDROOM/S
2.5 BATHROOM/S
1 PARKING
1 LOCKER

APARTAMENT/S:
102

PLINTH AREA 102

INTERIOR	97.18 m²
TERRACE	18.59 m²
TOTAL	115.77 m²

FOR MORE INFORMATION, PLEASE CONTACT A SALESMAN.

UNIT DESIGNS ARE SUBJECT TO CHANGE WITHOUT NOTICE. PLEASE VERIFY WITH OUR REAL ESTATE TEAM FOR THE LATEST UNIT ITERATIONS.

NOTE: PLAN NOT TO SCALE



ELITE ESTATES

CAP CANA

Building A

2 BEDROOM/S
2.5 BATHROOM/S
1 PARKING
1 LOCKER

APARTAMENT/S:
102


PLINTH AREA 102

INTERIOR	97.18 m ²
TERRACE	18.59 m ²
TOTAL	115.77 m ²

FOR MORE INFORMATION, PLEASE CONTACT A SALESMAN.

UNIT DESIGNS ARE SUBJECT TO CHANGE WITHOUT NOTICE. PLEASE VERIFY WITH OUR REAL ESTATE TEAM FOR THE LATEST UNIT ITERATIONS.

NOTE: PLAN NOT TO SCALE

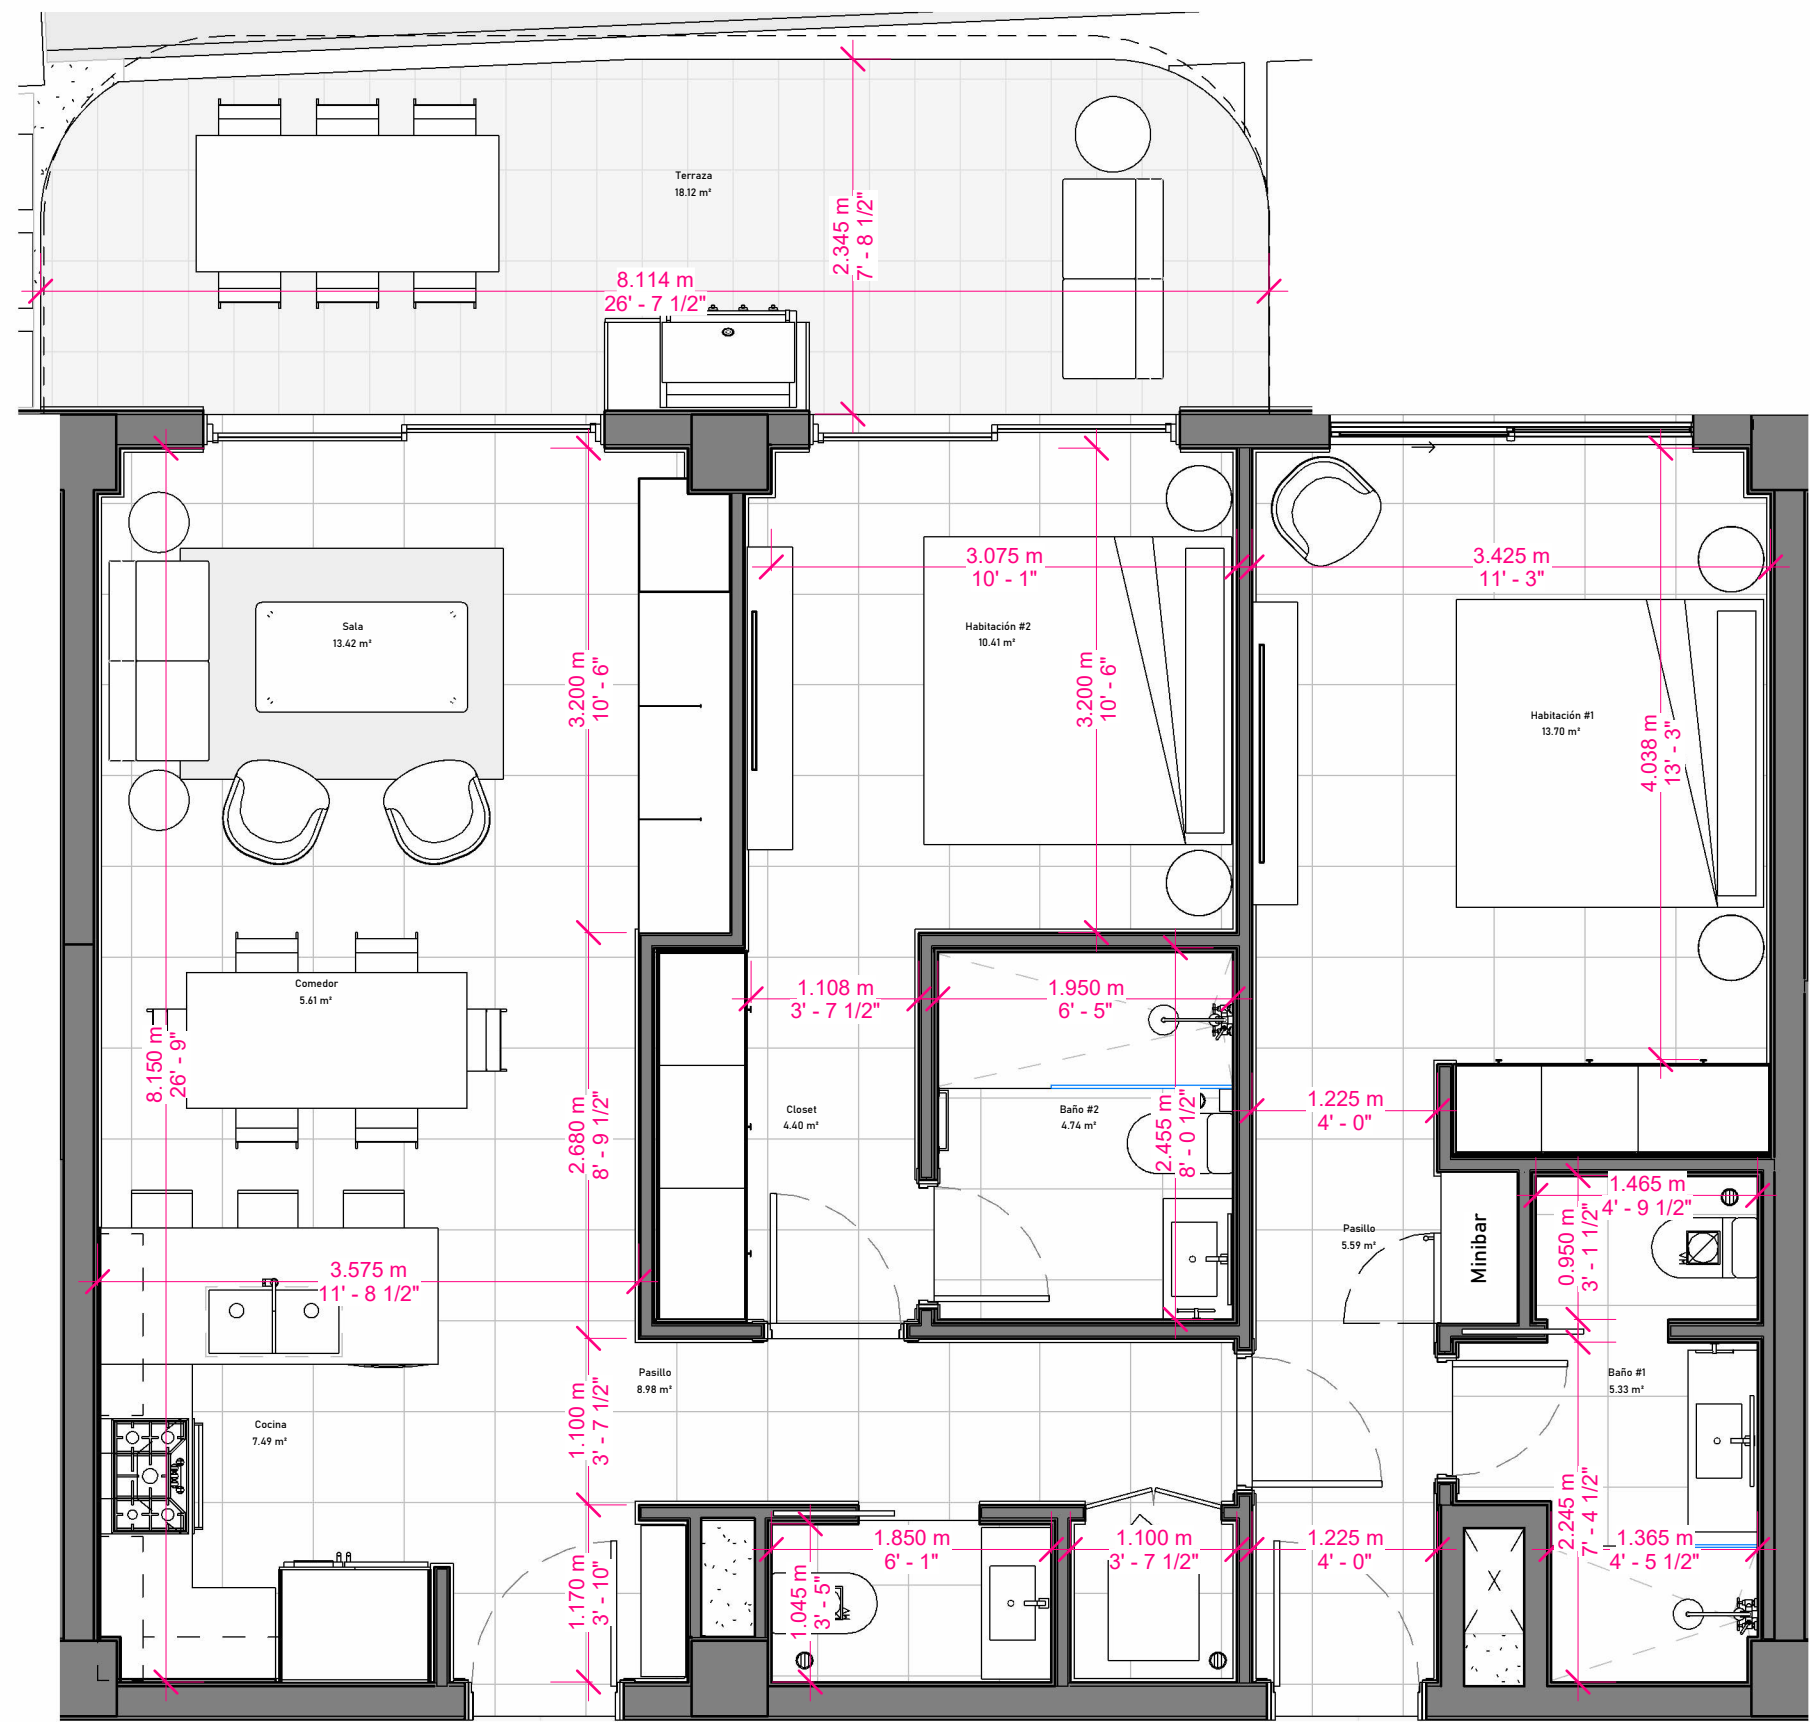

ELITE ESTATES

CAP CANA

Building A

2 BEDROOM/S
2.5 BATHROOM/S
1 PARKING
1 LOCKER

APARTAMENT/S:
103

PLINTH AREA 103

INTERIOR	106.86 m²
PATIO	54.32 m²
TERRACE	57.56 m²
TOTAL	218.74 m²

FOR MORE INFORMATION, PLEASE CONTACT A SALESMAN.

UNIT DESIGNS ARE SUBJECT TO CHANGE WITHOUT NOTICE. PLEASE VERIFY WITH OUR REAL ESTATE TEAM FOR THE LATEST UNIT ITERATIONS.

NOTE: PLAN NOT TO SCALE



