

ELITE ESTATES

CAP CANA

Building
A

2 BEDROOM/S
2.5 BATHROOM/S
1 PARKING
1 LOCKER

APARTAMENT/S:
502

PLINTH AREA 502

BALCON	28.88 m²
INTERIOR	106.86 m²
TERRACE	87.71 m²
TOTAL	223.45 m²

Penthouse


FOR MORE INFORMATION, PLEASE CONTACT A SALESMAN.

UNIT DESIGNS ARE SUBJECT TO CHANGE WITHOUT NOTICE. PLEASE VERIFY WITH OUR REAL ESTATE TEAM FOR THE LATEST UNIT ITERATIONS.


NOTE: PLAN NOT TO SCALE



GROUND LEVEL

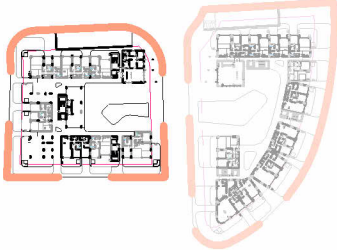


SECOND LEVEL

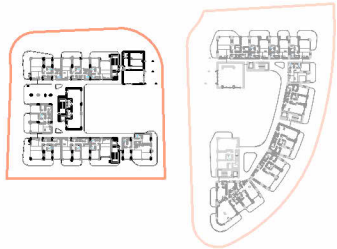


THIRD LEVEL




FOURTH LEVEL

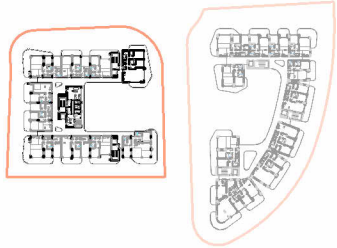


FIFTH LEVEL

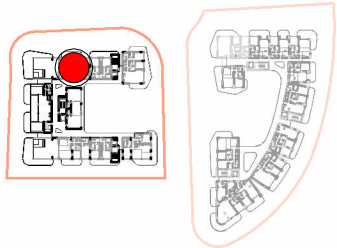

SIXTH LEVEL

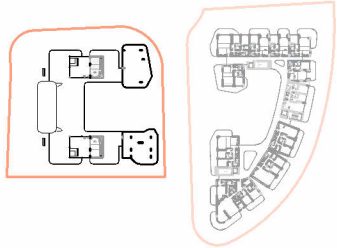

SEVENTH LEVEL

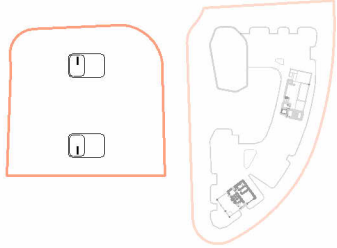

ELITE ESTATES

CAP CANA

Building
A

2 BEDROOM/S
2.5 BATHROOM/S
1 PARKING
1 LOCKER

APARTAMENT/S:
502

PLINTH AREA 502


BALCON	28.88 m²
INTERIOR	106.86 m²
TERRACE	87.71 m²
TOTAL	223.45 m²

Penthouse

FOR MORE INFORMATION, PLEASE CONTACT A SALESMAN.

UNIT DESIGNS ARE SUBJECT TO CHANGE WITHOUT NOTICE. PLEASE VERIFY WITH OUR REAL ESTATE TEAM FOR THE LATEST UNIT ITERATIONS.


NOTE: PLAN NOT TO SCALE

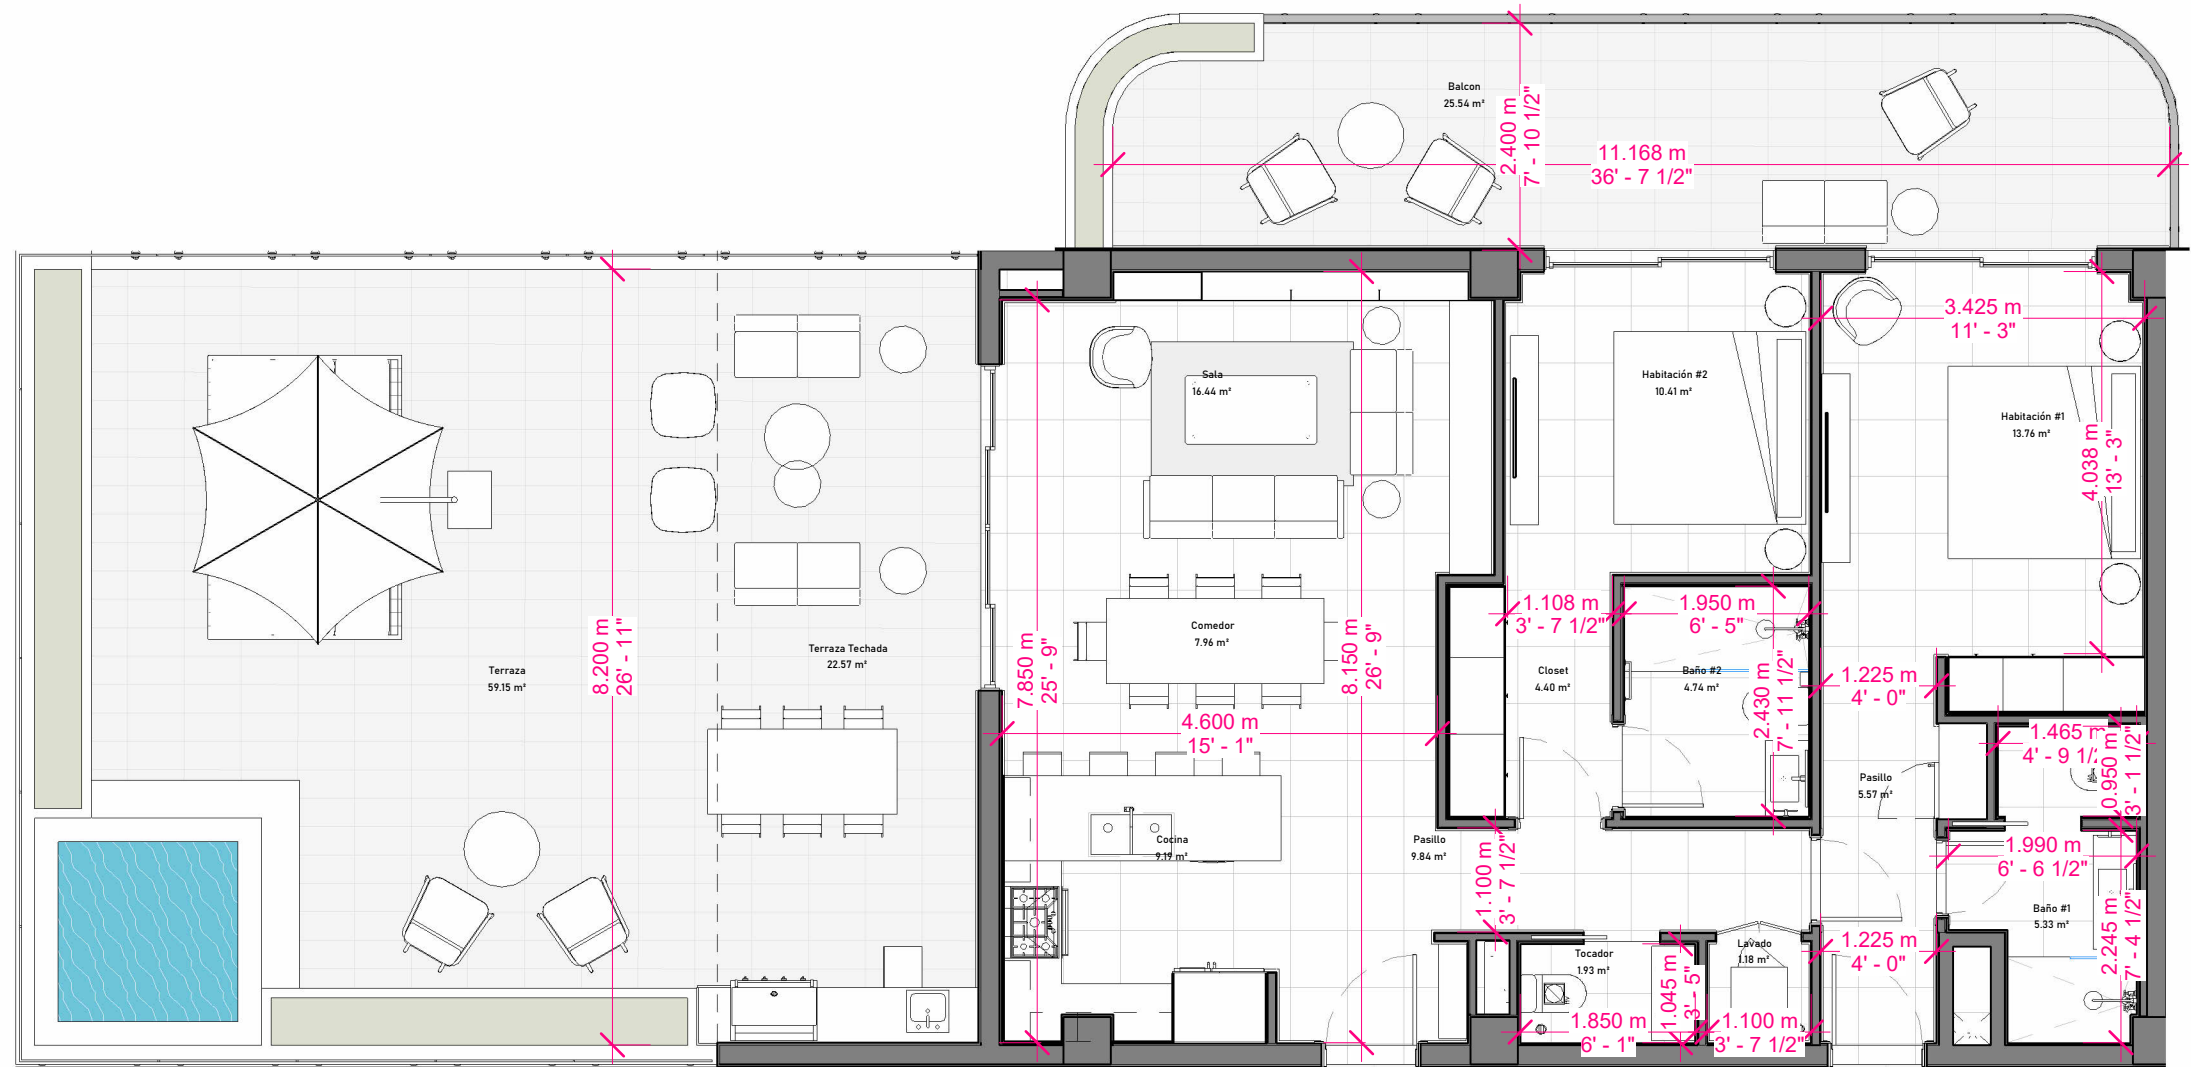


GROUND LEVEL




SECOND LEVEL

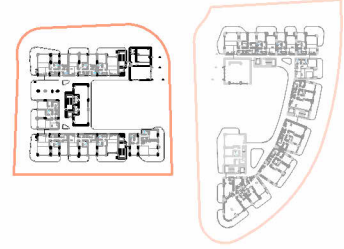


THIRD LEVEL

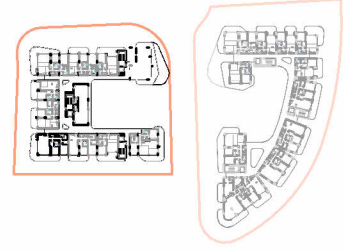


FOURTH LEVEL

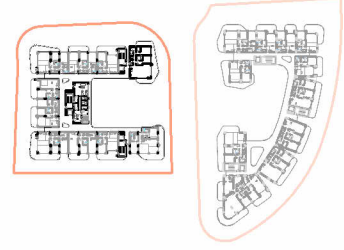


FIFTH LEVEL

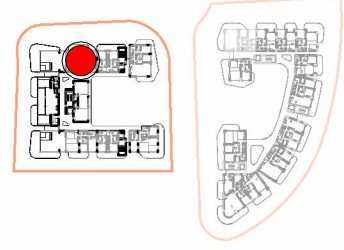

SIXTH LEVEL

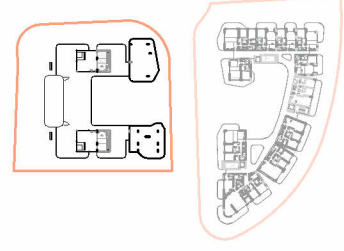

SEVENTH LEVEL

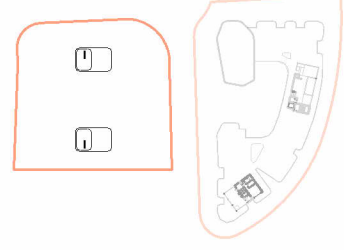

ELITE ESTATES

CAP CANA

Building
A

2 BEDROOM/S
2.5 BATHROOM/S
1 PARKING
1 LOCKER

APARTAMENT/S:
503

PLINTH AREA 503

BALCON	28.82 m²
INTERIOR	106.86 m²
TERRACE	87.72 m²
TOTAL	223.39 m²

Penthouse


FOR MORE INFORMATION, PLEASE CONTACT A SALESMAN.

UNIT DESIGNS ARE SUBJECT TO CHANGE WITHOUT NOTICE. PLEASE VERIFY WITH OUR REAL ESTATE TEAM FOR THE LATEST UNIT ITERATIONS.


NOTE: PLAN NOT TO SCALE




GROUND LEVEL

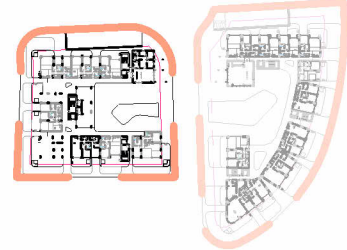


SECOND LEVEL

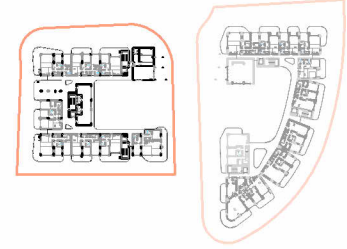


THIRD LEVEL

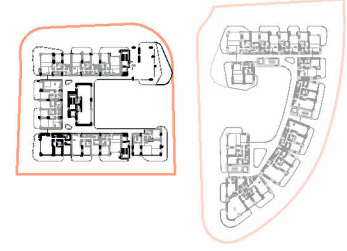


FOURTH LEVEL

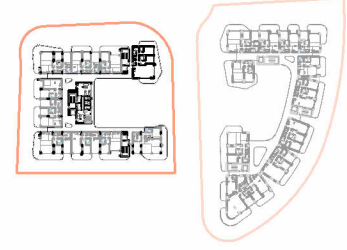


FIFTH LEVEL

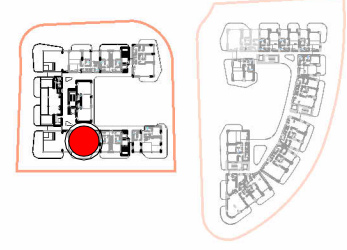

SIXTH LEVEL

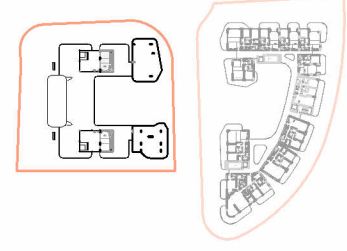

SEVENTH LEVEL

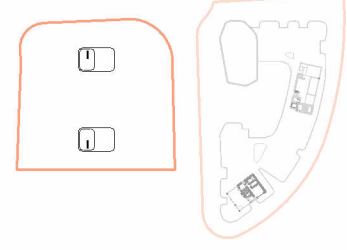

ELITE ESTATES

CAP CANA

Building
A

2 BEDROOM/S
2.5 BATHROOM/S
1 PARKING
1 LOCKER

APARTAMENT/S:
503

PLINTH AREA 503


BALCON	28.82 m²
INTERIOR	106.86 m²
TERRACE	87.72 m²
TOTAL	223.39 m²

Penthouse

FOR MORE INFORMATION, PLEASE CONTACT A SALESMAN.

UNIT DESIGNS ARE SUBJECT TO CHANGE WITHOUT NOTICE. PLEASE VERIFY WITH OUR REAL ESTATE TEAM FOR THE LATEST UNIT ITERATIONS.


NOTE: PLAN NOT TO SCALE

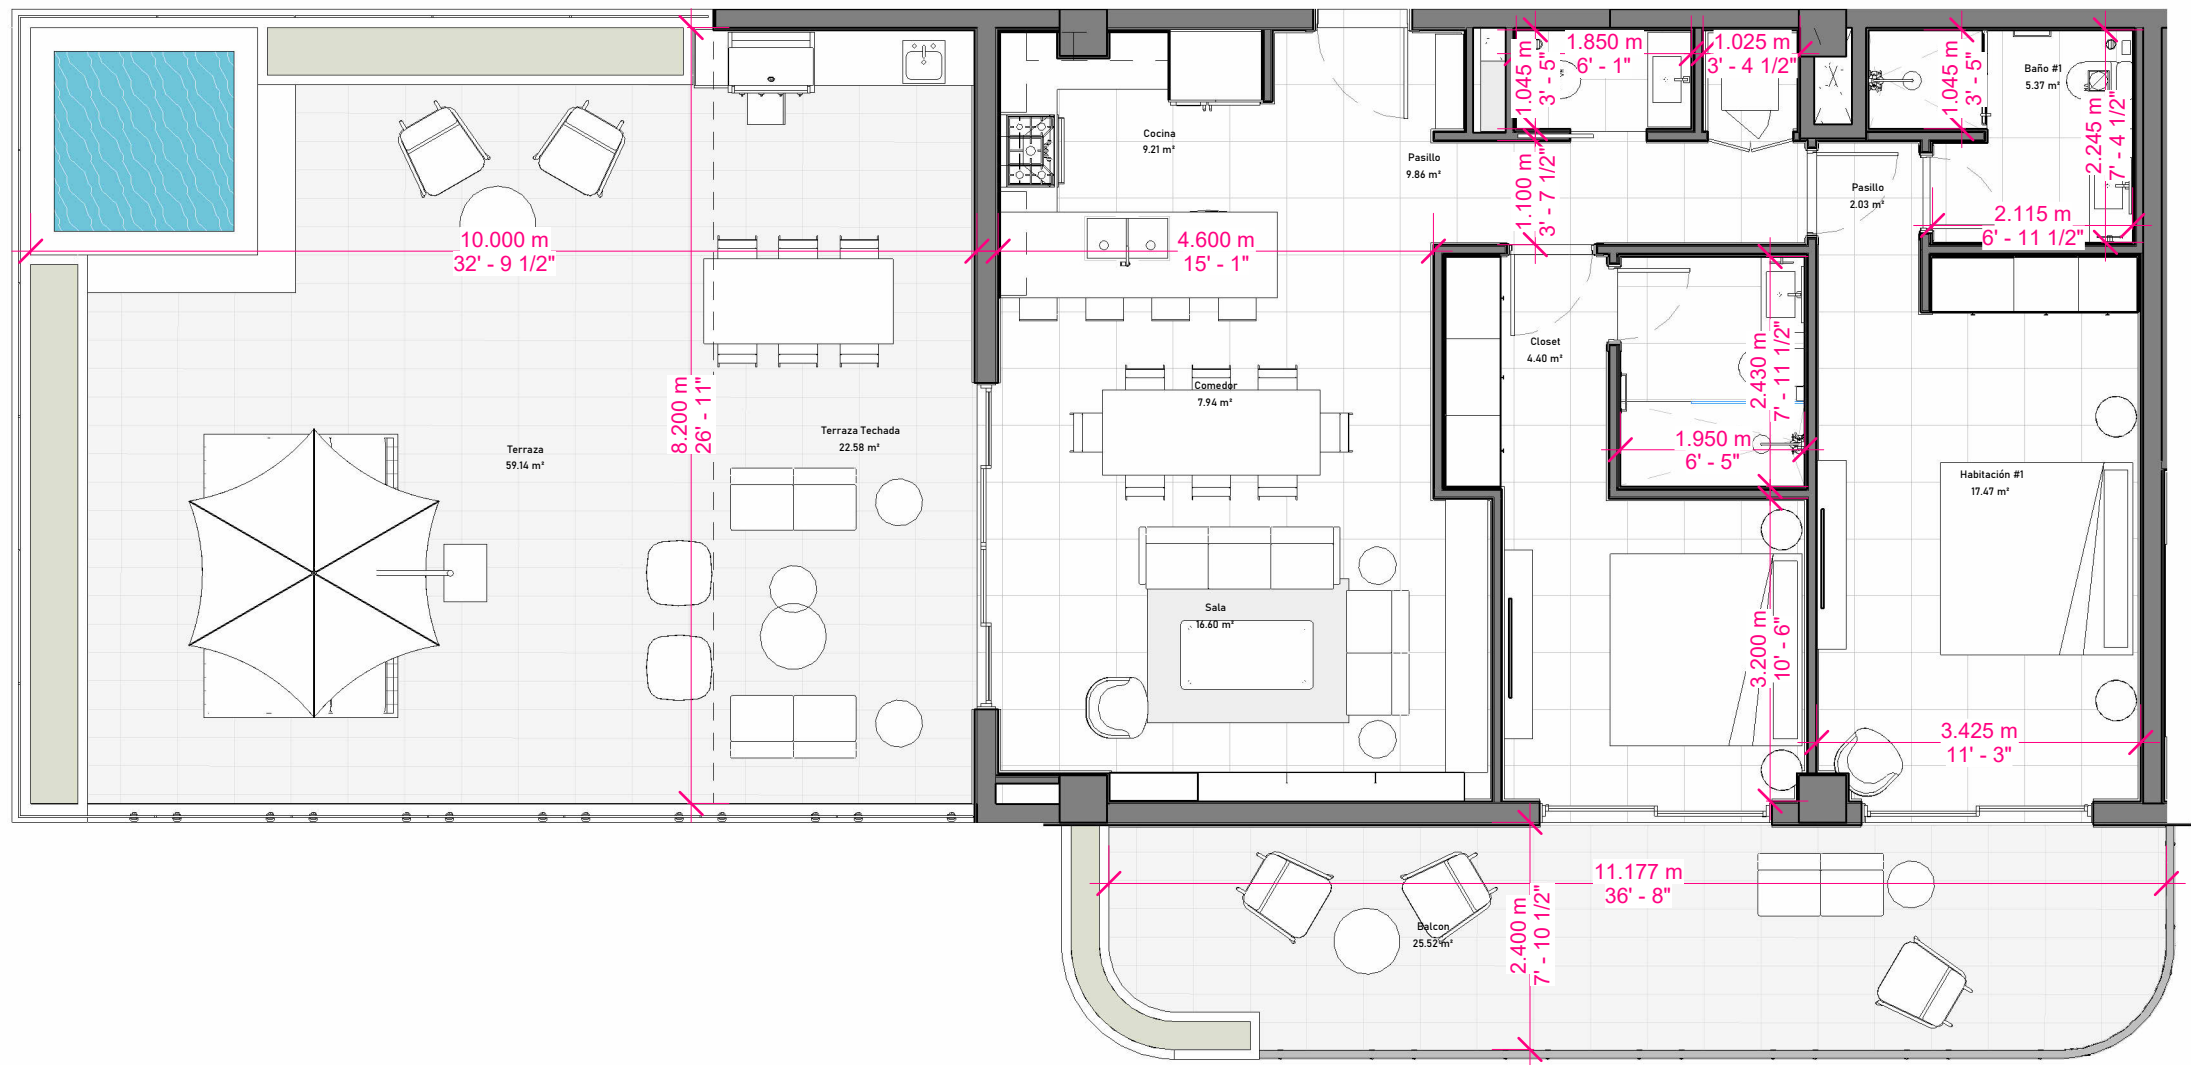

GROUND LEVEL




SECOND LEVEL

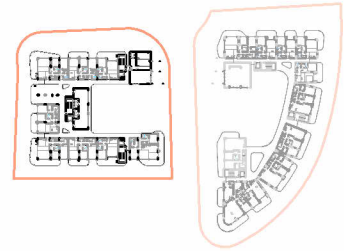


THIRD LEVEL




FOURTH LEVEL

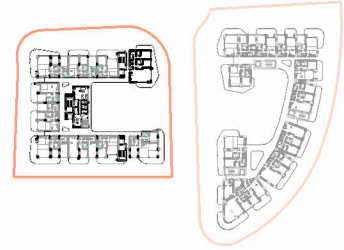


FIFTH LEVEL

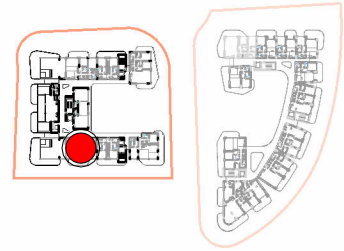

SIXTH LEVEL

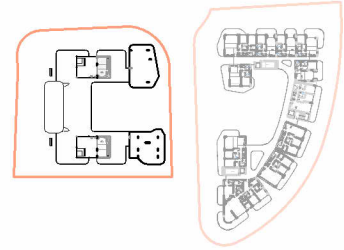

SEVENTH LEVEL

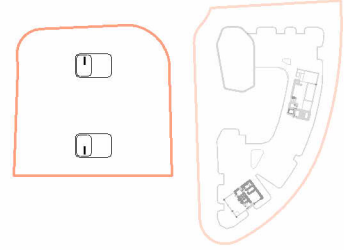

ELITE ESTATES

CAP CANA

Building
A

2 BEDROOM/S
2.5 BATHROOM/S
1 PARKING
1 LOCKER

APARTAMENT/S:
PH-1

PLINTH AREA PH-A



BALCON	11.55 m²
INTERIOR	118.03 m²
TERRACE	68.80 m²
TOTAL	198.39 m²

Penthouse


FOR MORE INFORMATION, PLEASE CONTACT A SALESMAN.

UNIT DESIGNS ARE SUBJECT TO CHANGE WITHOUT NOTICE. PLEASE VERIFY WITH OUR REAL ESTATE TEAM FOR THE LATEST UNIT ITERATIONS.


NOTE: PLAN NOT TO SCALE

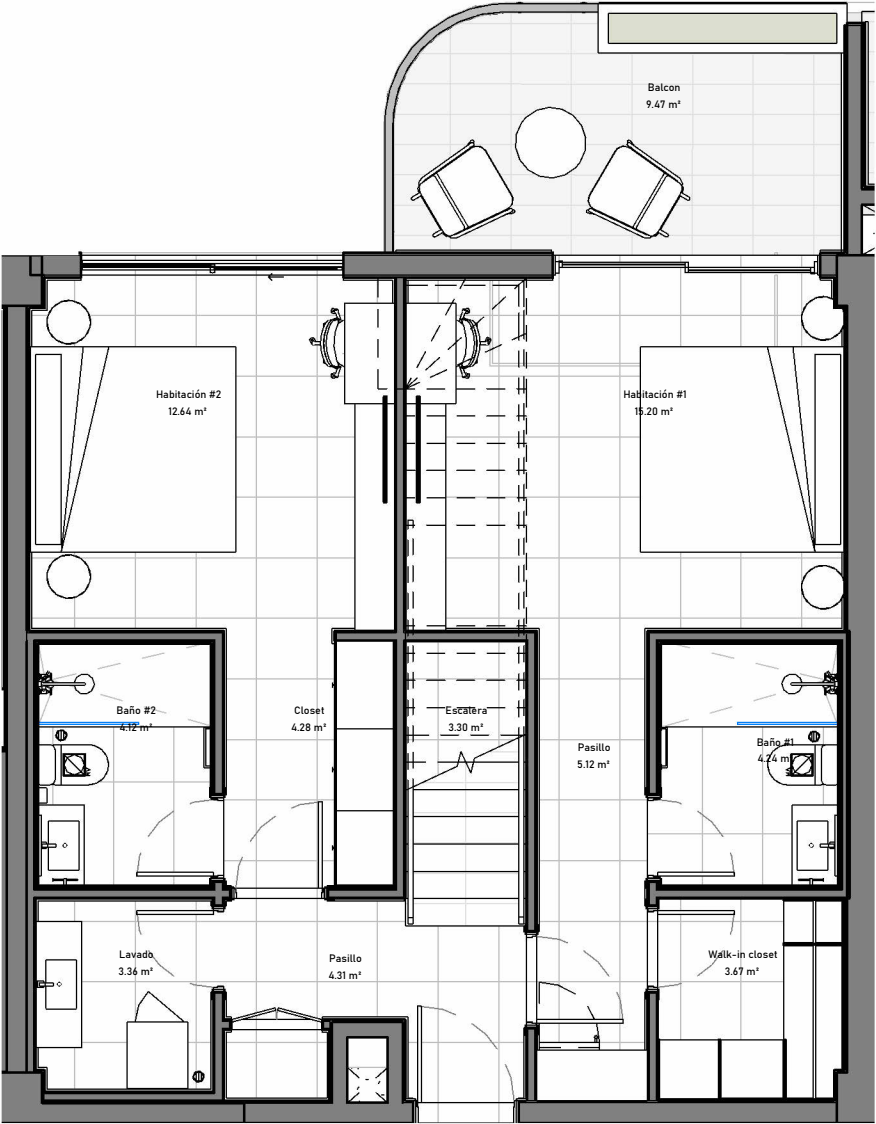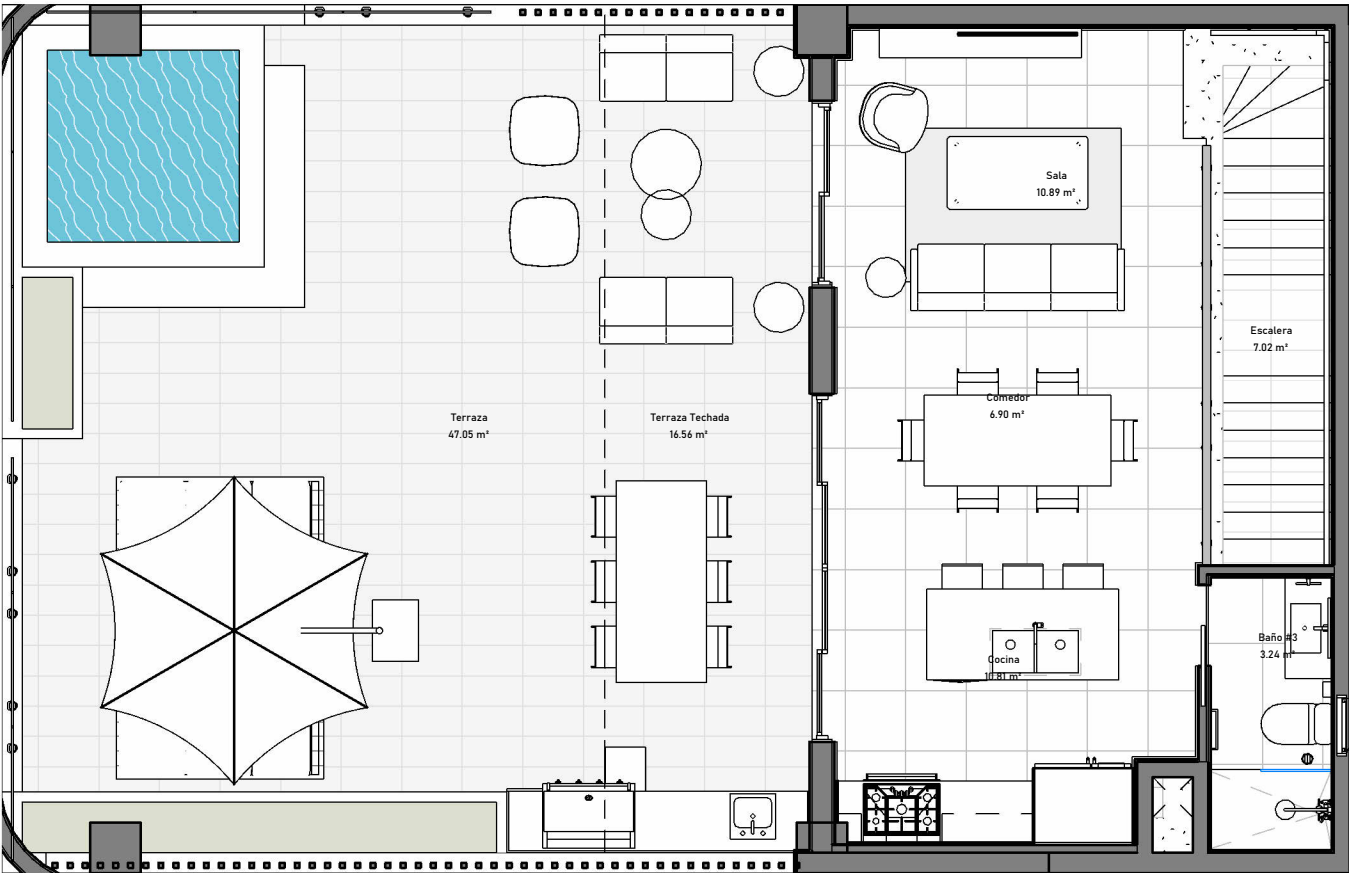


GROUND LEVEL

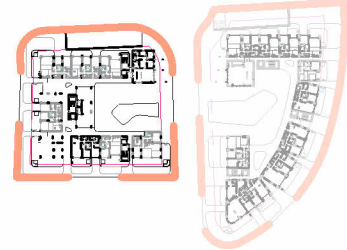


SECOND LEVEL

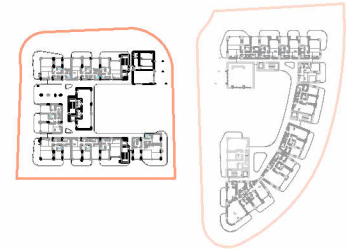


THIRD LEVEL

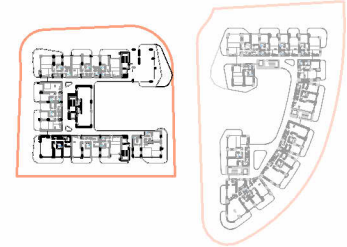


FOURTH LEVEL

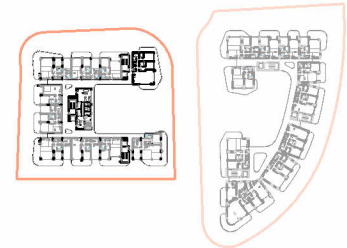


FIFTH LEVEL

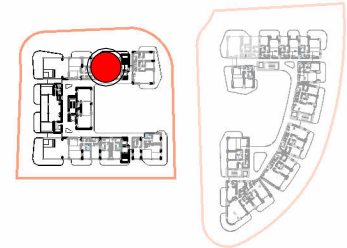

SIXTH LEVEL

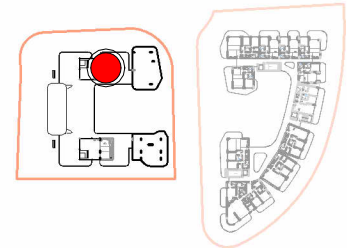

SEVENTH LEVEL

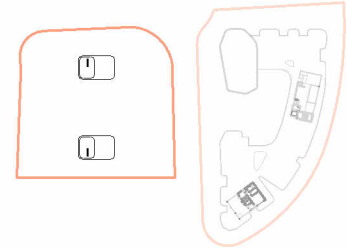

ELITE ESTATES

CAP CANA

Building
A

2 BEDROOM/S
2.5 BATHROOM/S
1 PARKING
1 LOCKER

APARTAMENT/S:
PH-1

PLINTH AREA PH-A




BALCON	11.55 m²
INTERIOR	118.03 m²
TERRACE	68.80 m²
TOTAL	198.39 m²

Penthouse

FOR MORE INFORMATION, PLEASE CONTACT A SALESMAN.

UNIT DESIGNS ARE SUBJECT TO CHANGE WITHOUT NOTICE. PLEASE VERIFY WITH OUR REAL ESTATE TEAM FOR THE LATEST UNIT ITERATIONS.

NOTE: PLAN NOT TO SCALE

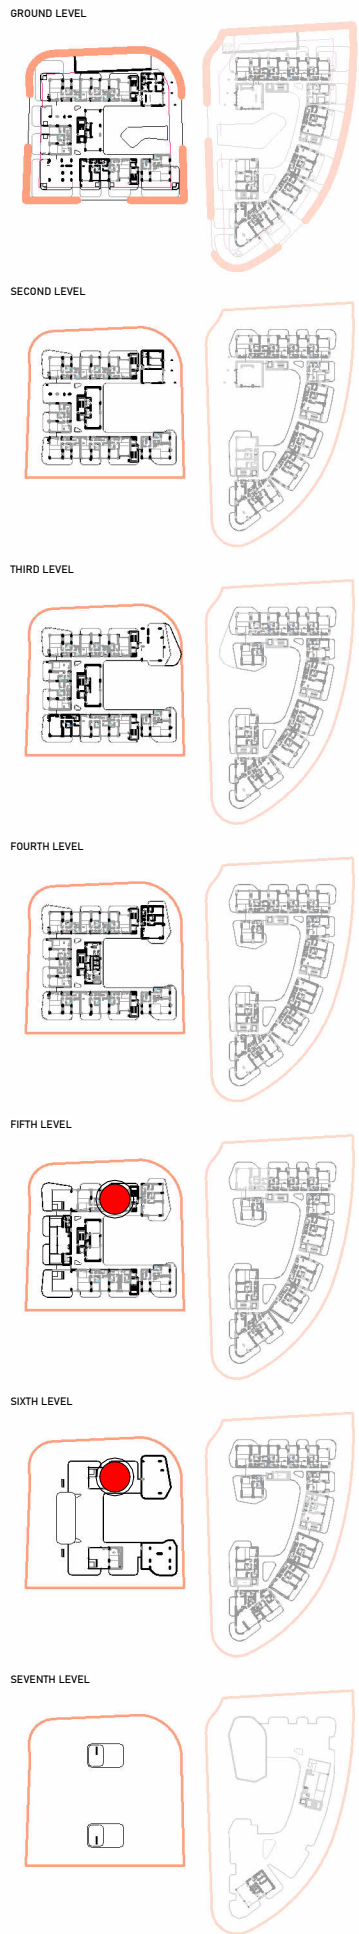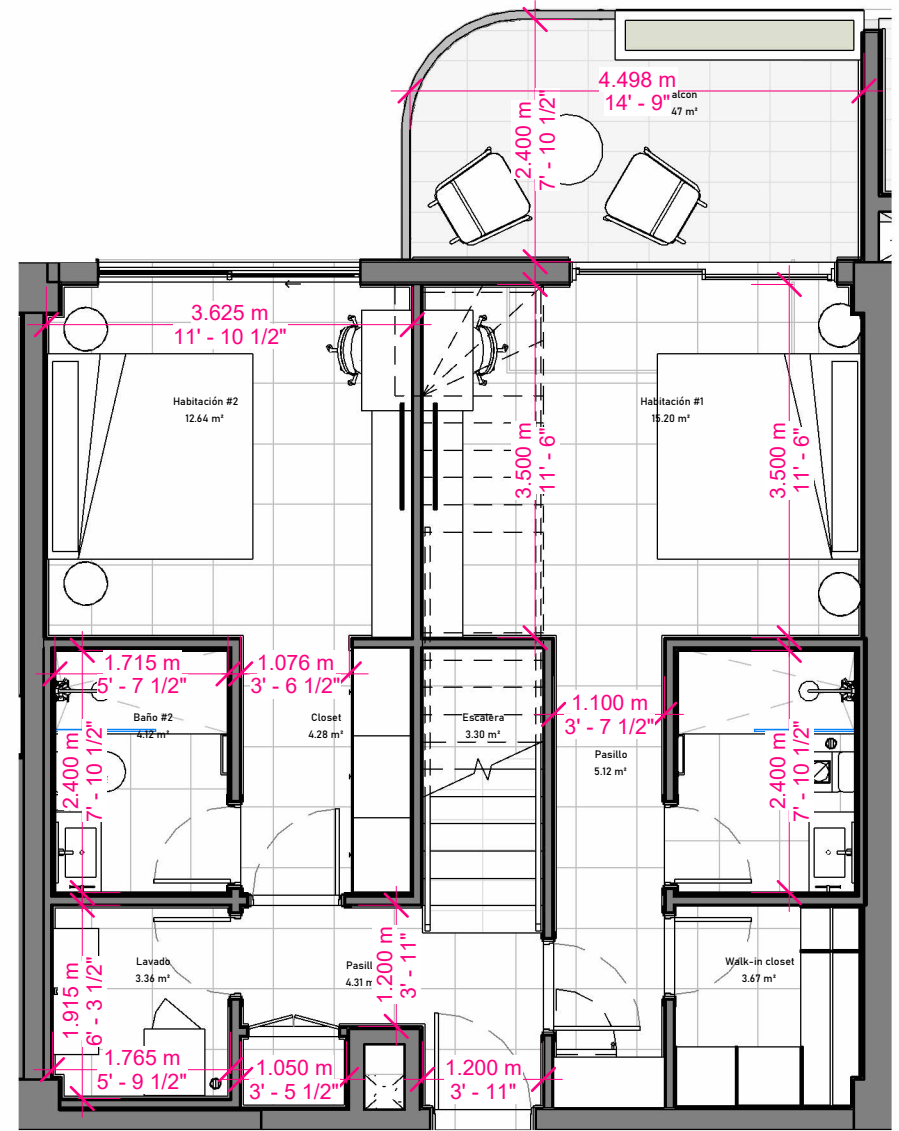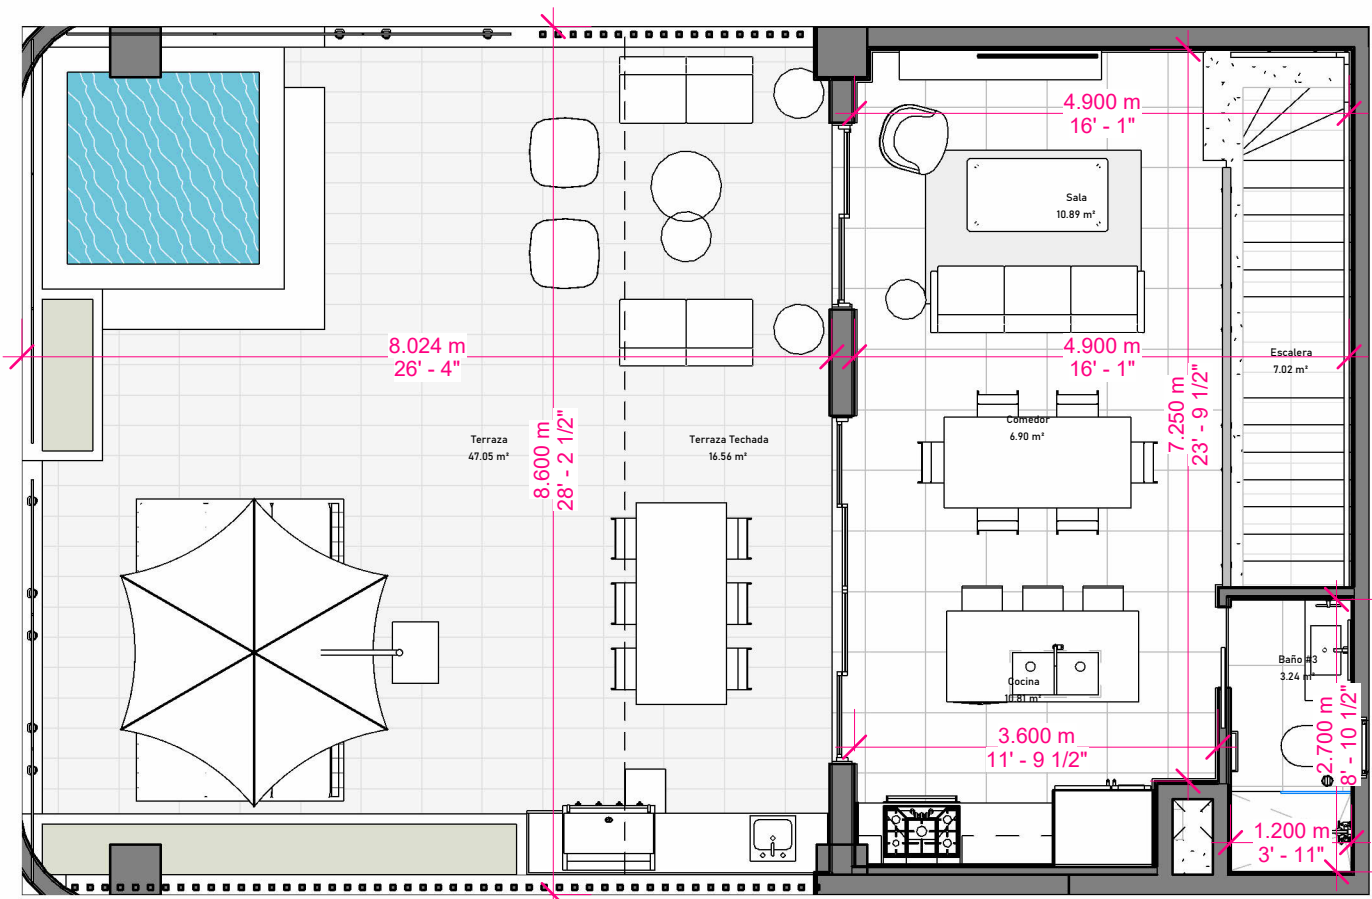

ELITE ESTATES

CAP CANA

Building
A

2 BEDROOM/S
2.5 BATHROOM/S
1 PARKING
1 LOCKER

APARTAMENT/S:
PH-2



PLINTH AREA PH-B	
BALCON	11.53 m²
INTERIOR	118.03 m²
TERRACE	68.80 m²
TOTAL	198.37 m²

Penthouse


FOR MORE INFORMATION, PLEASE CONTACT A SALESMAN.

UNIT DESIGNS ARE SUBJECT TO CHANGE WITHOUT NOTICE. PLEASE VERIFY WITH OUR REAL ESTATE TEAM FOR THE LATEST UNIT ITERATIONS.


NOTE: PLAN NOT TO SCALE

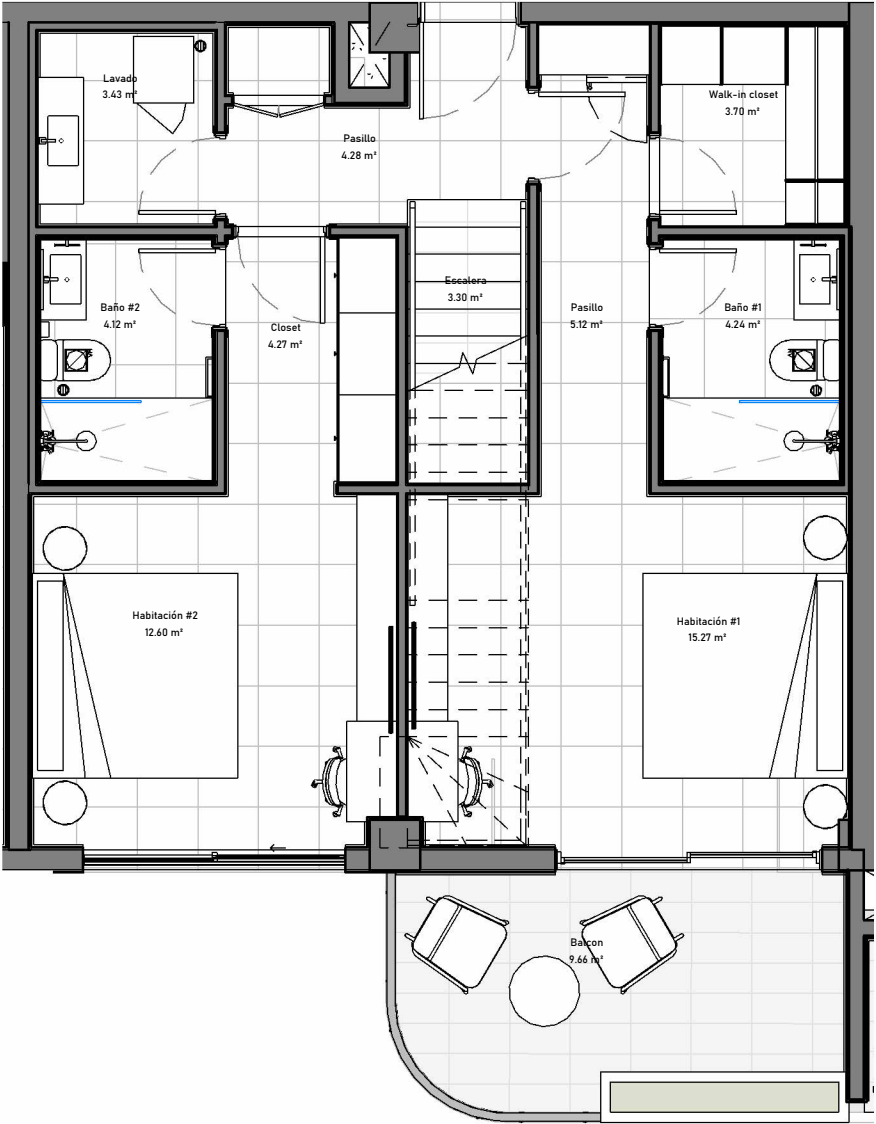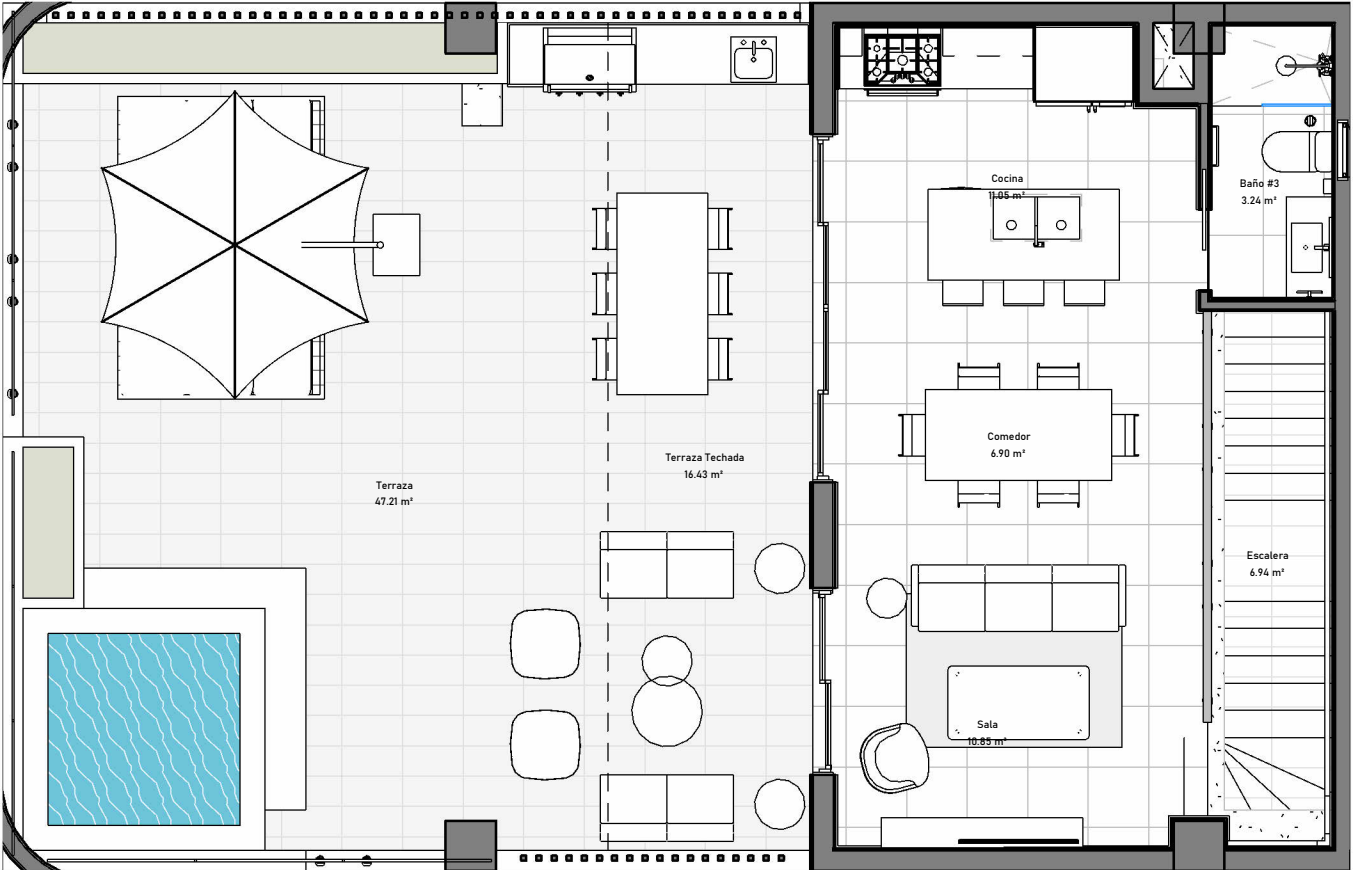


GROUND LEVEL

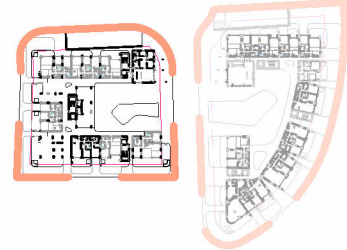


SECOND LEVEL

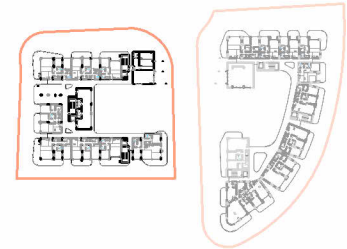


THIRD LEVEL

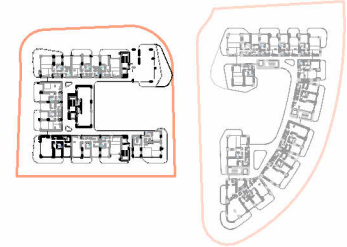


FOURTH LEVEL

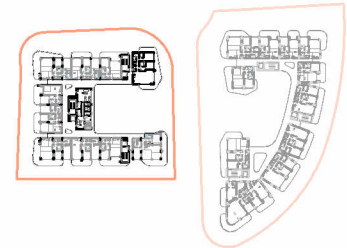


FIFTH LEVEL

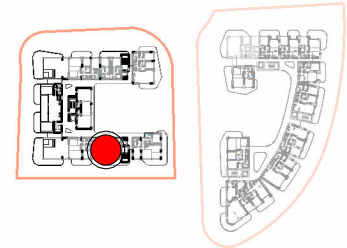

SIXTH LEVEL

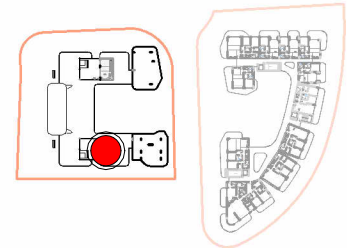

SEVENTH LEVEL

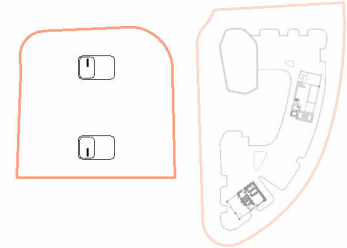

ELITE ESTATES

CAP CANA

Building
A

2 BEDROOM/S
2.5 BATHROOM/S
1 PARKING
1 LOCKER

APARTAMENT/S:
PH-2

PLINTH AREA PH-B



BALCON	11.53 m²
INTERIOR	118.03 m²
TERRACE	68.80 m²
TOTAL	198.37 m²

Penthouse

FOR MORE INFORMATION, PLEASE CONTACT A SALESMAN.

UNIT DESIGNS ARE SUBJECT TO CHANGE WITHOUT NOTICE. PLEASE VERIFY WITH OUR REAL ESTATE TEAM FOR THE LATEST UNIT ITERATIONS.


NOTE: PLAN NOT TO SCALE

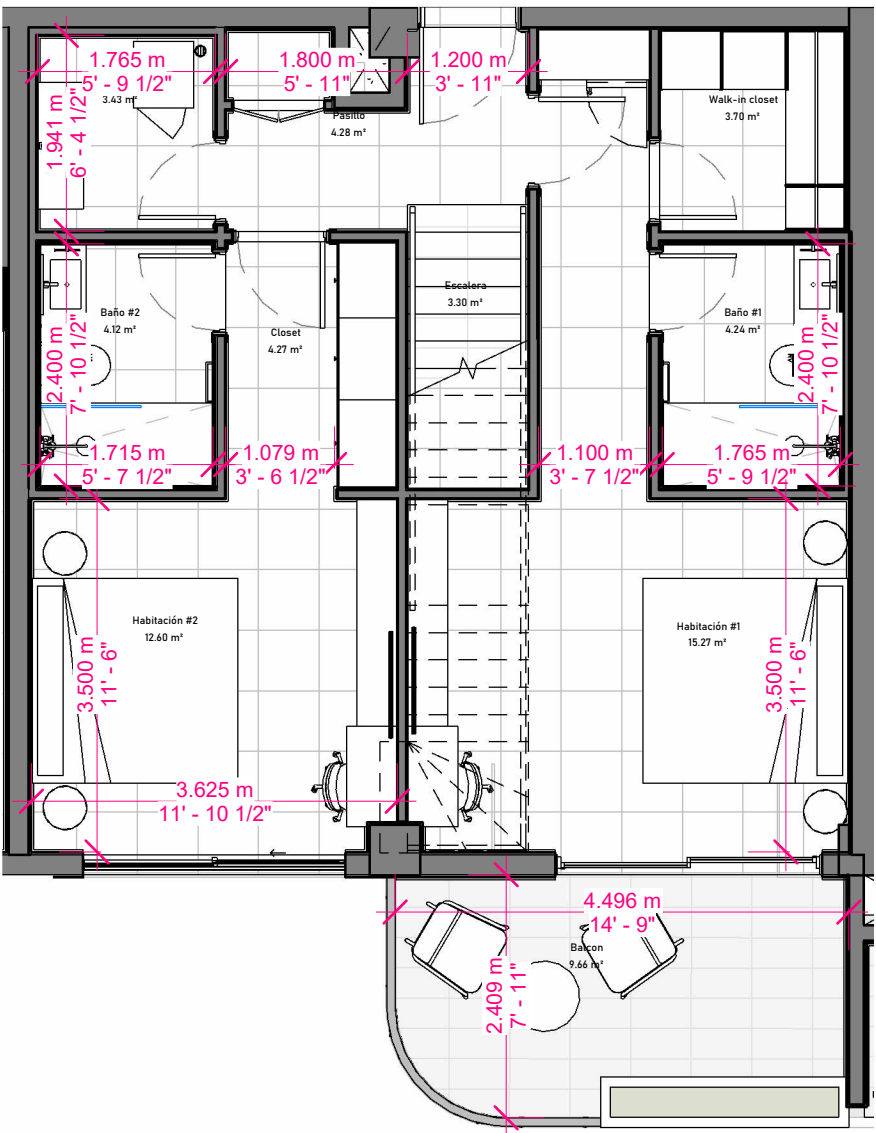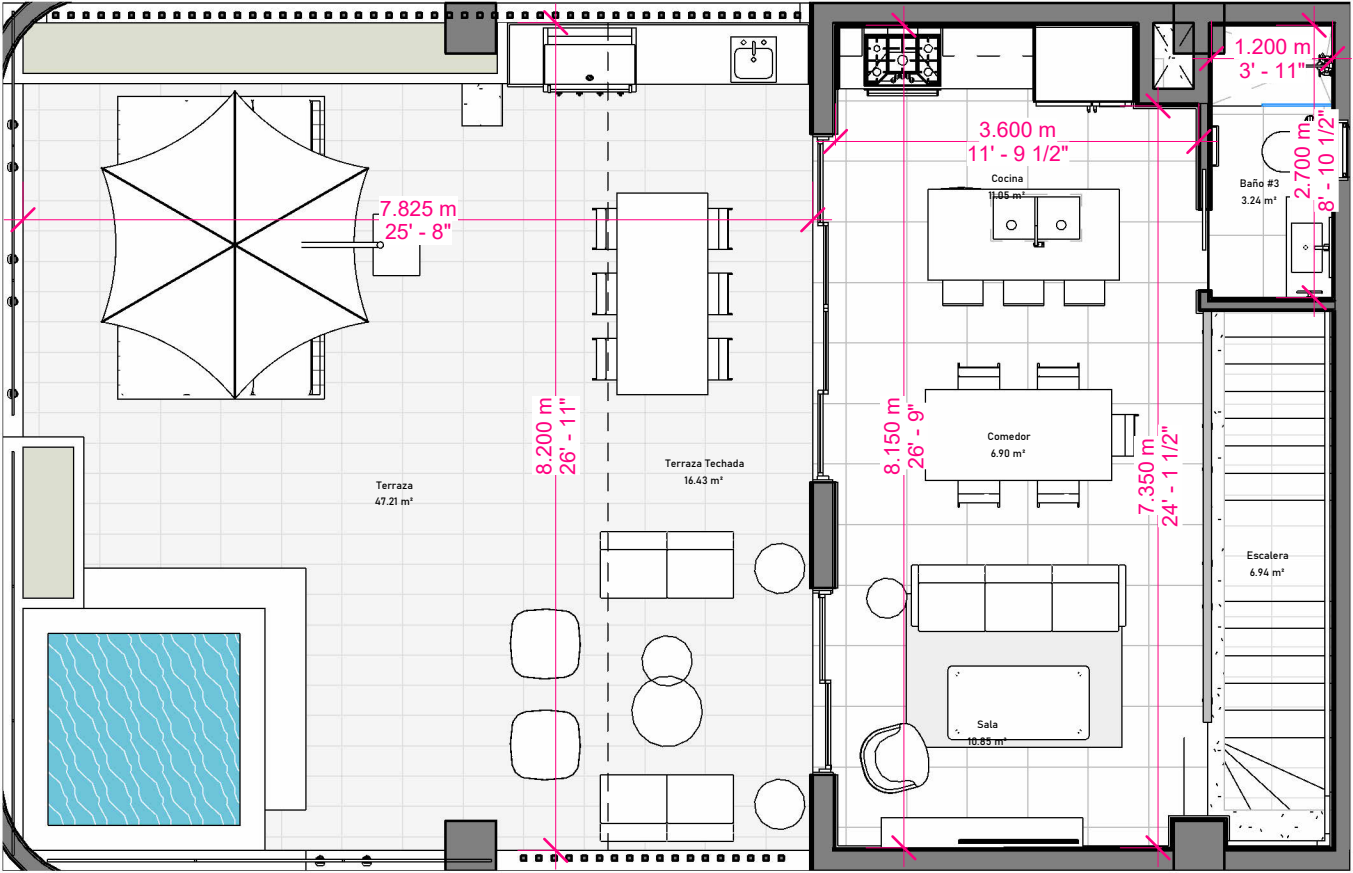


GROUND LEVEL




SECOND LEVEL

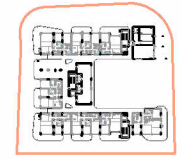


THIRD LEVEL

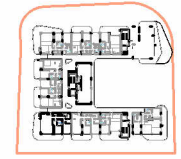


FOURTH LEVEL

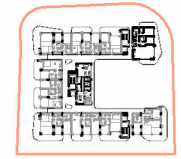

FIFTH LEVEL

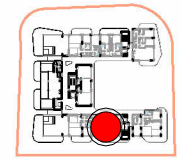

SIXTH LEVEL

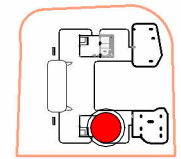

SEVENTH LEVEL

